




32"-7/8 Corrugated

Structural Corrugated Panel For Roofing, Cladding, Interior Panel & Architectural Accent Applications

Forma Steel's newest high-strength panel features a wave-like profile ideal for a variety of applications from roofing to decorative accents. The corrugations, measuring only 2.67" from crest to crest, produce a shadow effect that is both symmetrical and aesthetically pleasing. With incredible impact-resistance and exceptional structural stability, these panels are ideal in environments with high impact, wind and snow volume. Very adaptable, corrugated panels are used in everything from modern residential designs, to large-scale commercial projects, to agricultural barns and outbuildings.

Please note: 32-7/8" Corrugated Panels may not be suitable if backside will be visible once installed.

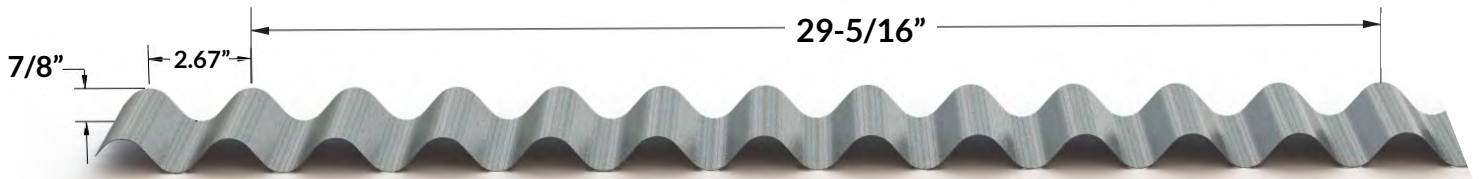

Standard 26 Gauge Colours



Specifications

Rib Height: 7/8" at 2.67" Centers

Panel Length: 3' to 30'

Roof Coverage: 29-5/16" with 2 rib overlap

Wall Coverage: 32" with 1 rib overlap

Slope: 3/12 with Overlap Sealant

Roof Application always requires Overlap Sealant


Available in 26 Gauge in Standard Colours



37"-7/8 Corrugated

Structural Corrugated Panel For Roofing, Cladding, Interior Panel & Architectural Accent Applications

Forma Steel's newest high-strength panel features a wave-like profile ideal for a variety of applications from roofing to decorative accents. The corrugations, measuring only 2.67" from crest to crest, produce a shadow effect that is both symmetrical and aesthetically pleasing. With incredible impact-resistance and exceptional structural stability, these panels are ideal in environments with high impact, wind and snow volume. Very adaptable, corrugated panels are used in everything from modern residential designs, to large-scale commercial projects, to agricultural barns and outbuildings.

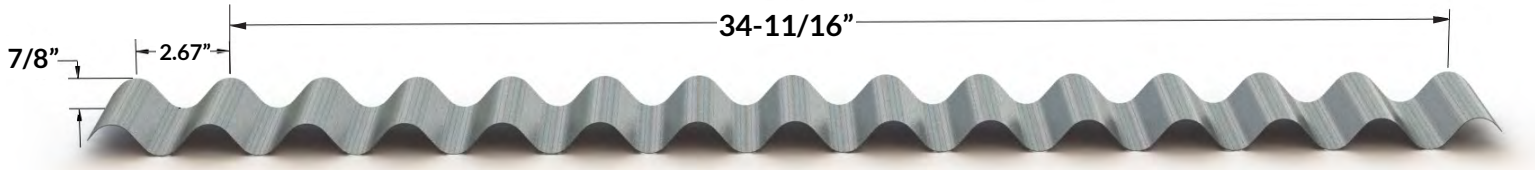

Standard 24 Gauge Colours



Also available in 22 Gauge Weathering Steel

Specifications

Rib Height: 7/8" at 2.67" Centers

Panel Length: 3' to 30'

Roof Coverage: 34-11/16" with 2 rib overlap

Wall Coverage: 37.313" with 1 rib overlap

Slope: 3/12 with Overlap Sealant

Roof Application always requires Overlap Sealant

More Colours and Gauges by Special Order