


## Double 7 - Two Panel Vented Soffit

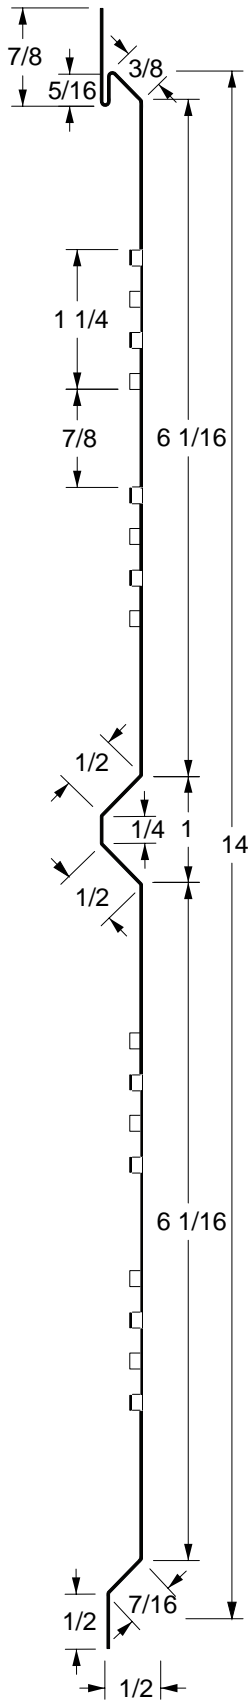

Provides 5.376 SQ. Inches  
of Venting per Linear Foot.  
Provides 4.6 SQ. Inches of  
Venting per Square Foot.